



2nd & 3rd FL. TYP. 2 BED UNIT PLAN
SCALE: 1/4" = 1'-0"

UNIT SQ. FT. = 1,103 SF

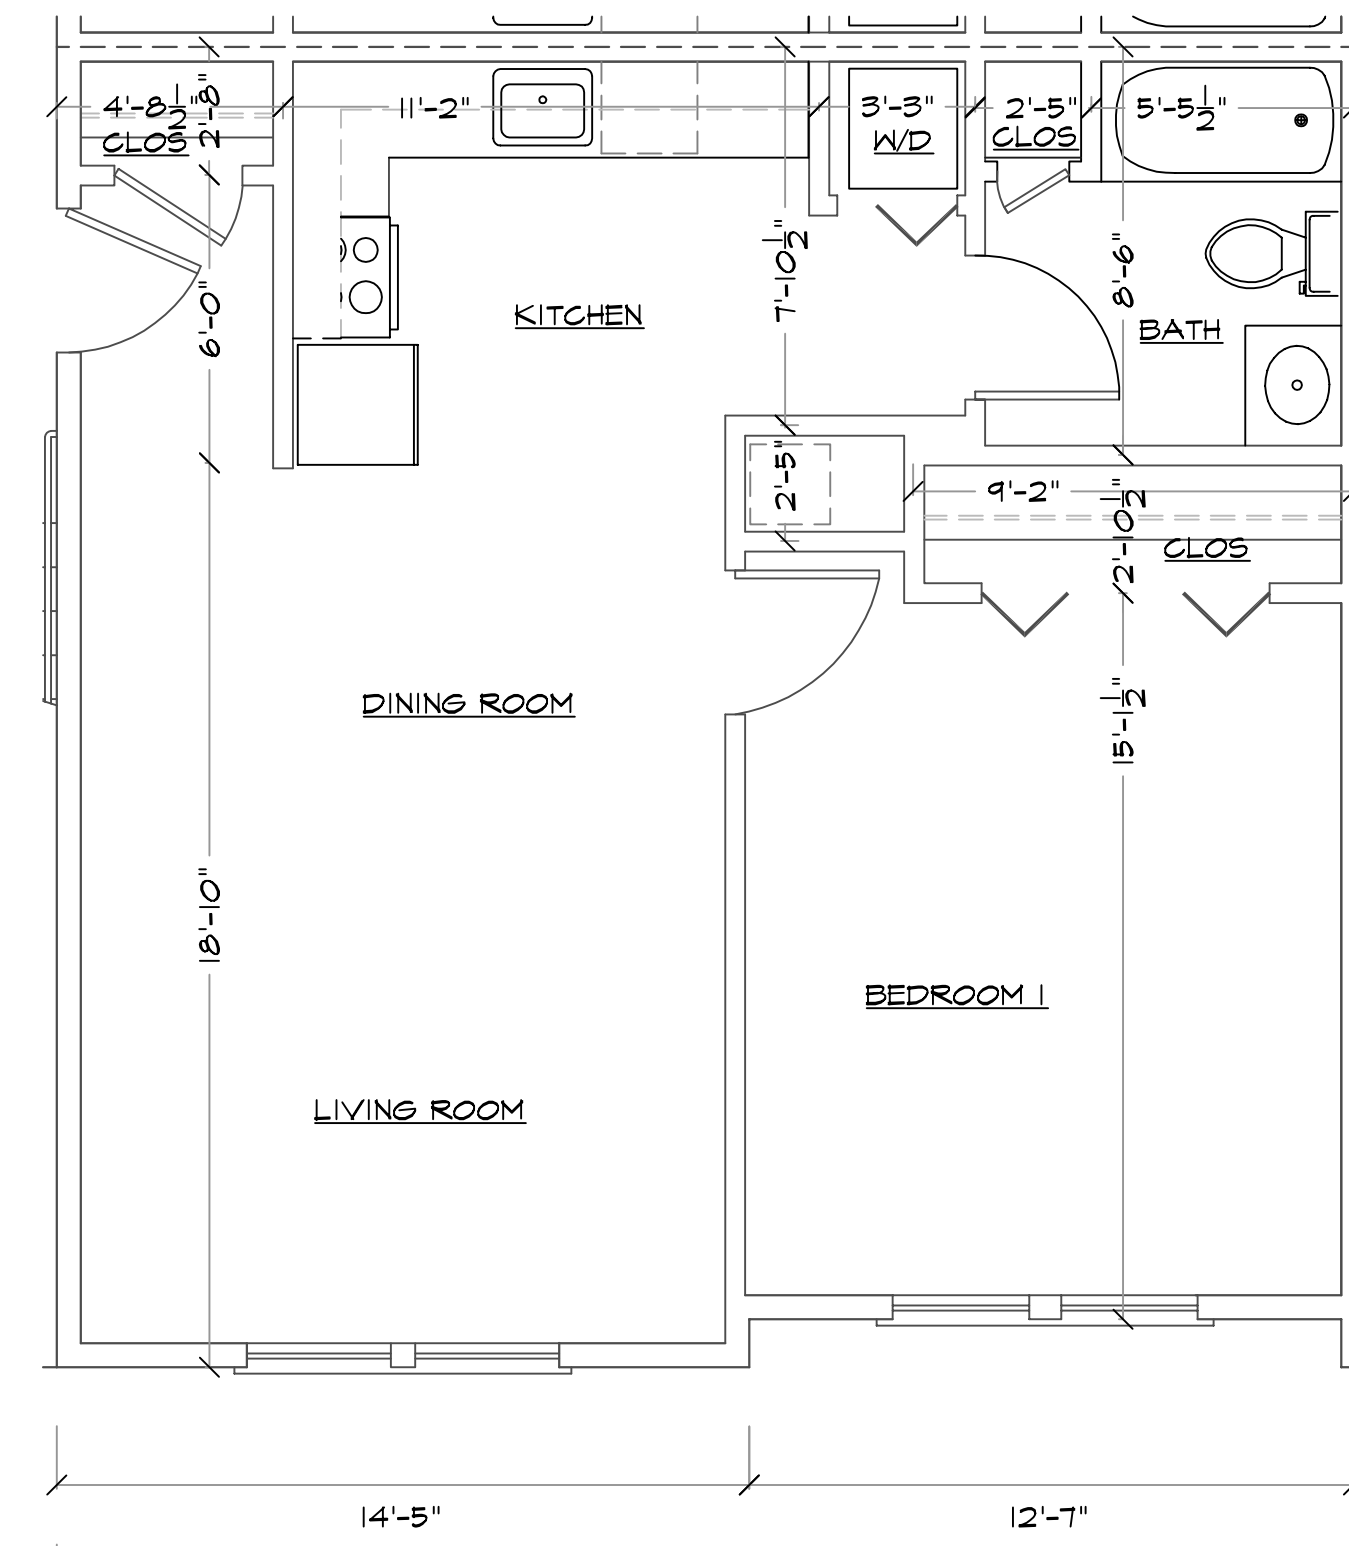


2nd & 3rd FL. TYP. 1 BED UNIT PLAN
SCALE: 1/4" = 1'-0"

UNIT SQ. FT. = 730 SF

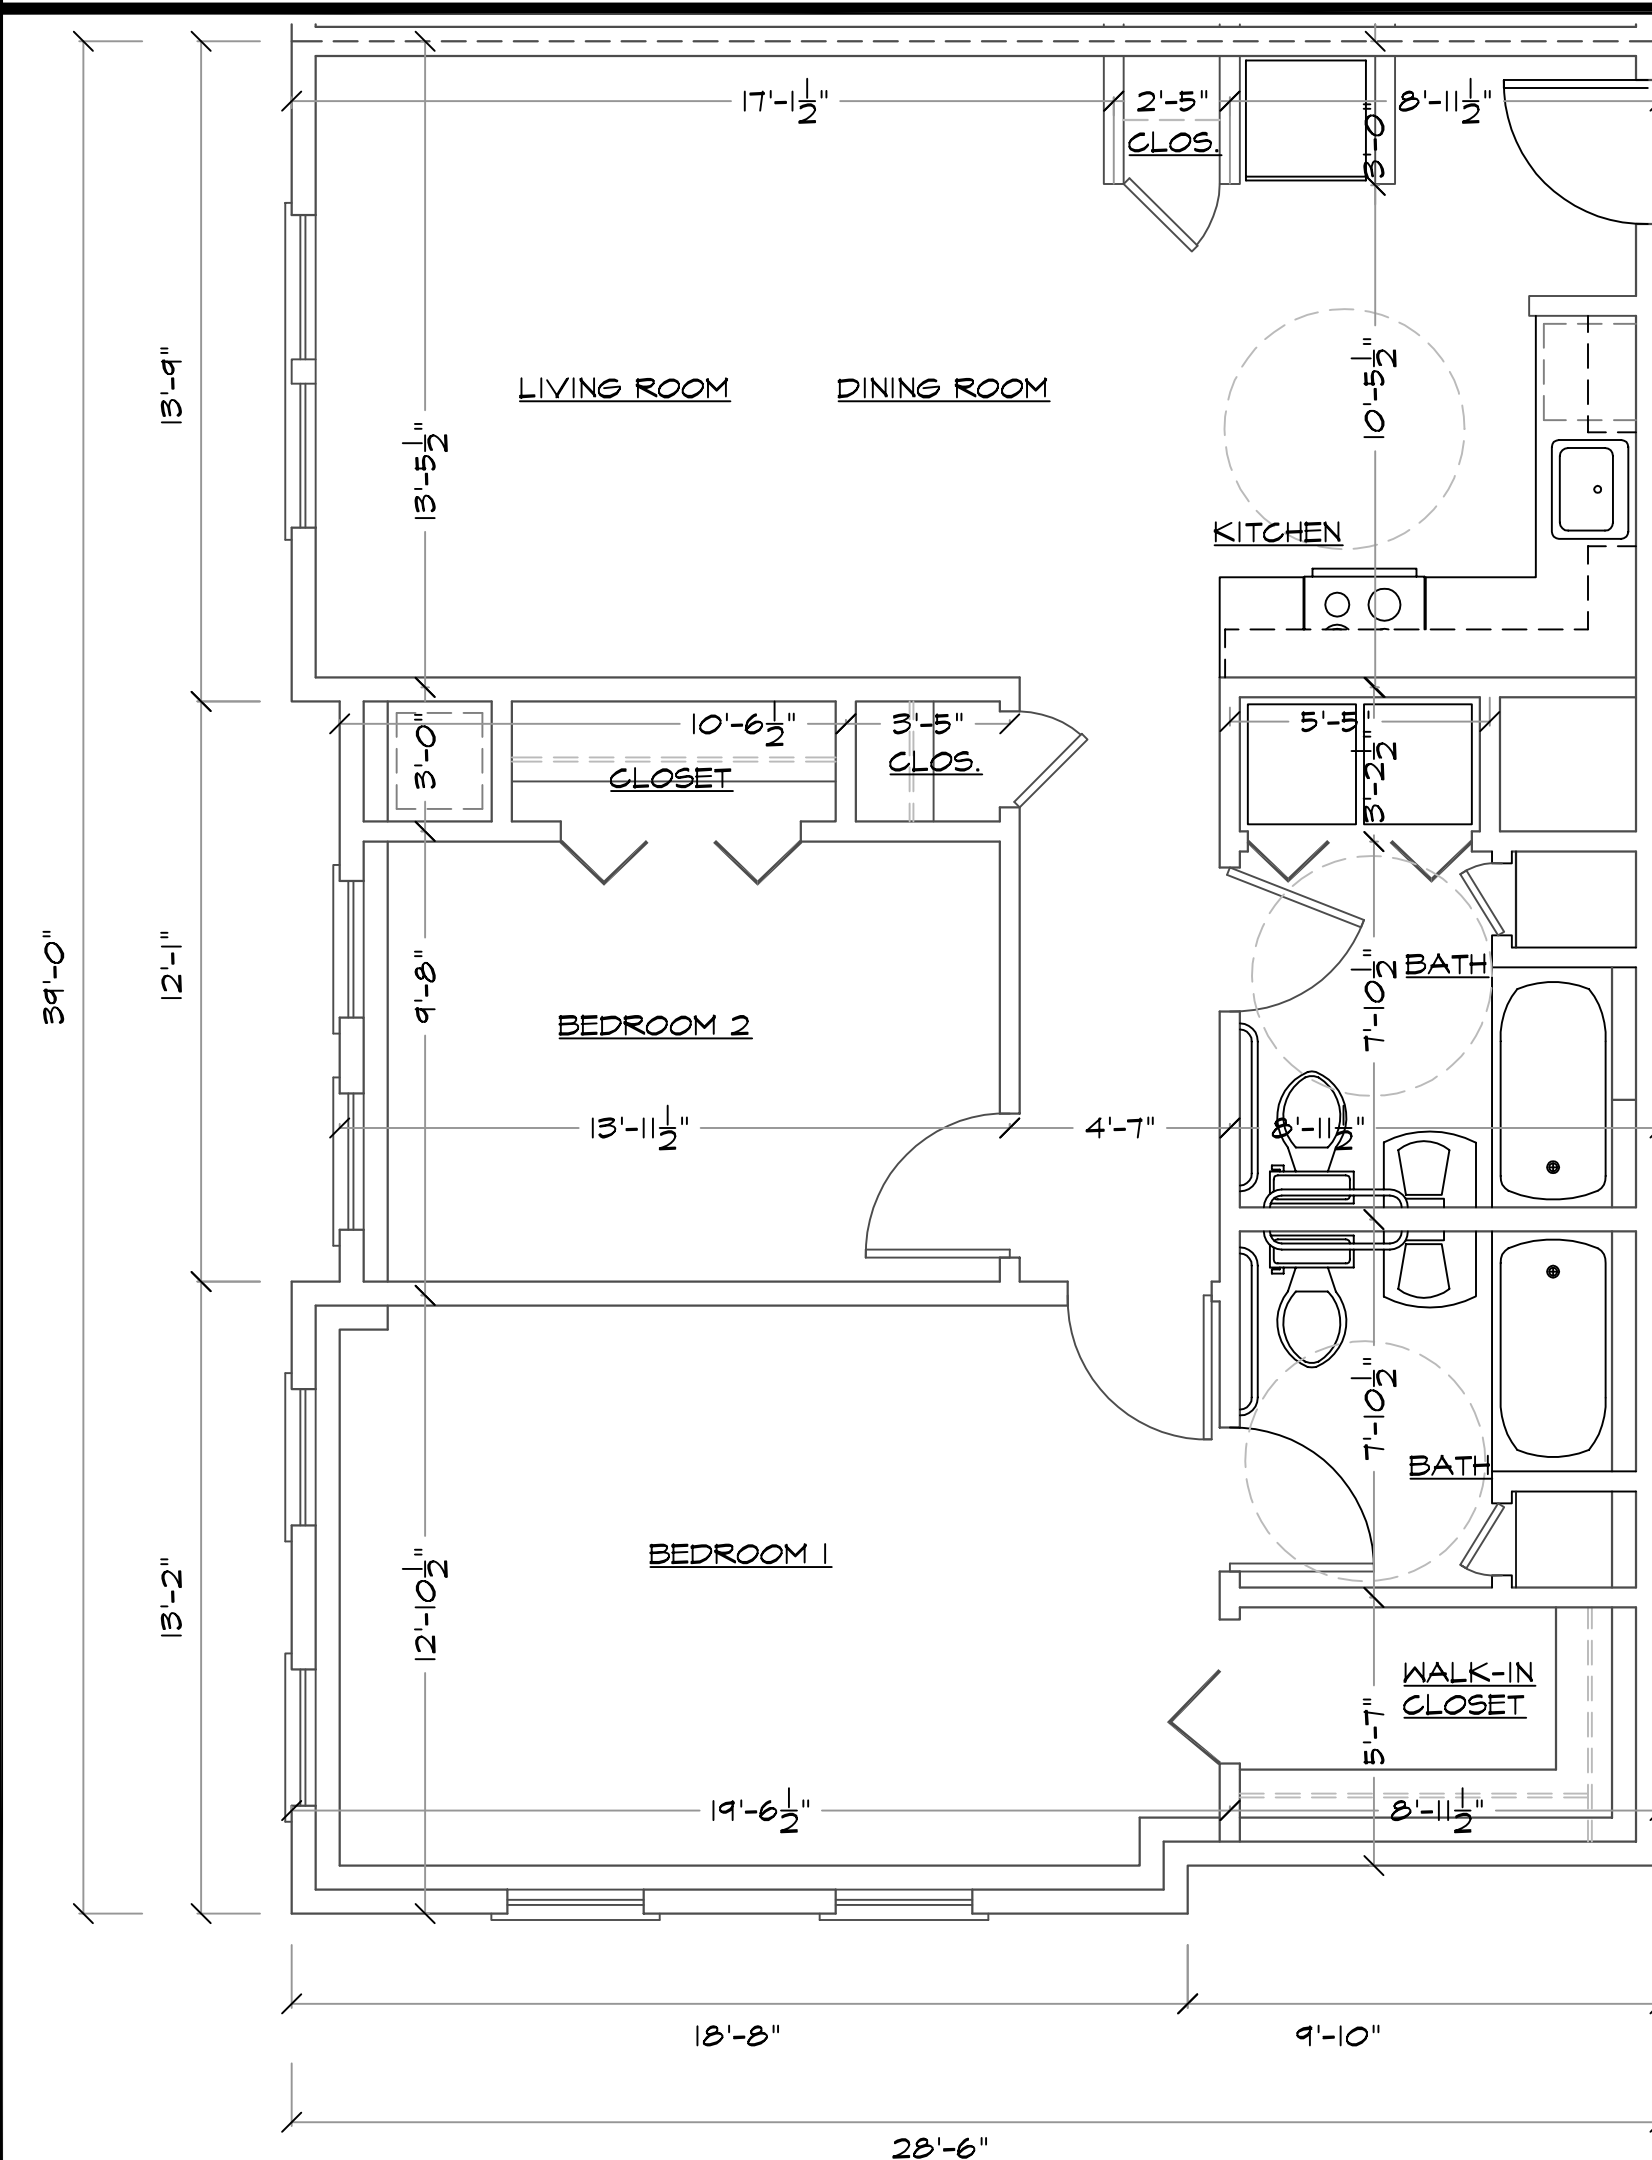

1st FL. TYP. 2 BED UNIT PLAN
SCALE: 1/4" = 1'-0"

UNIT SQ. FT. = 1,089 SF

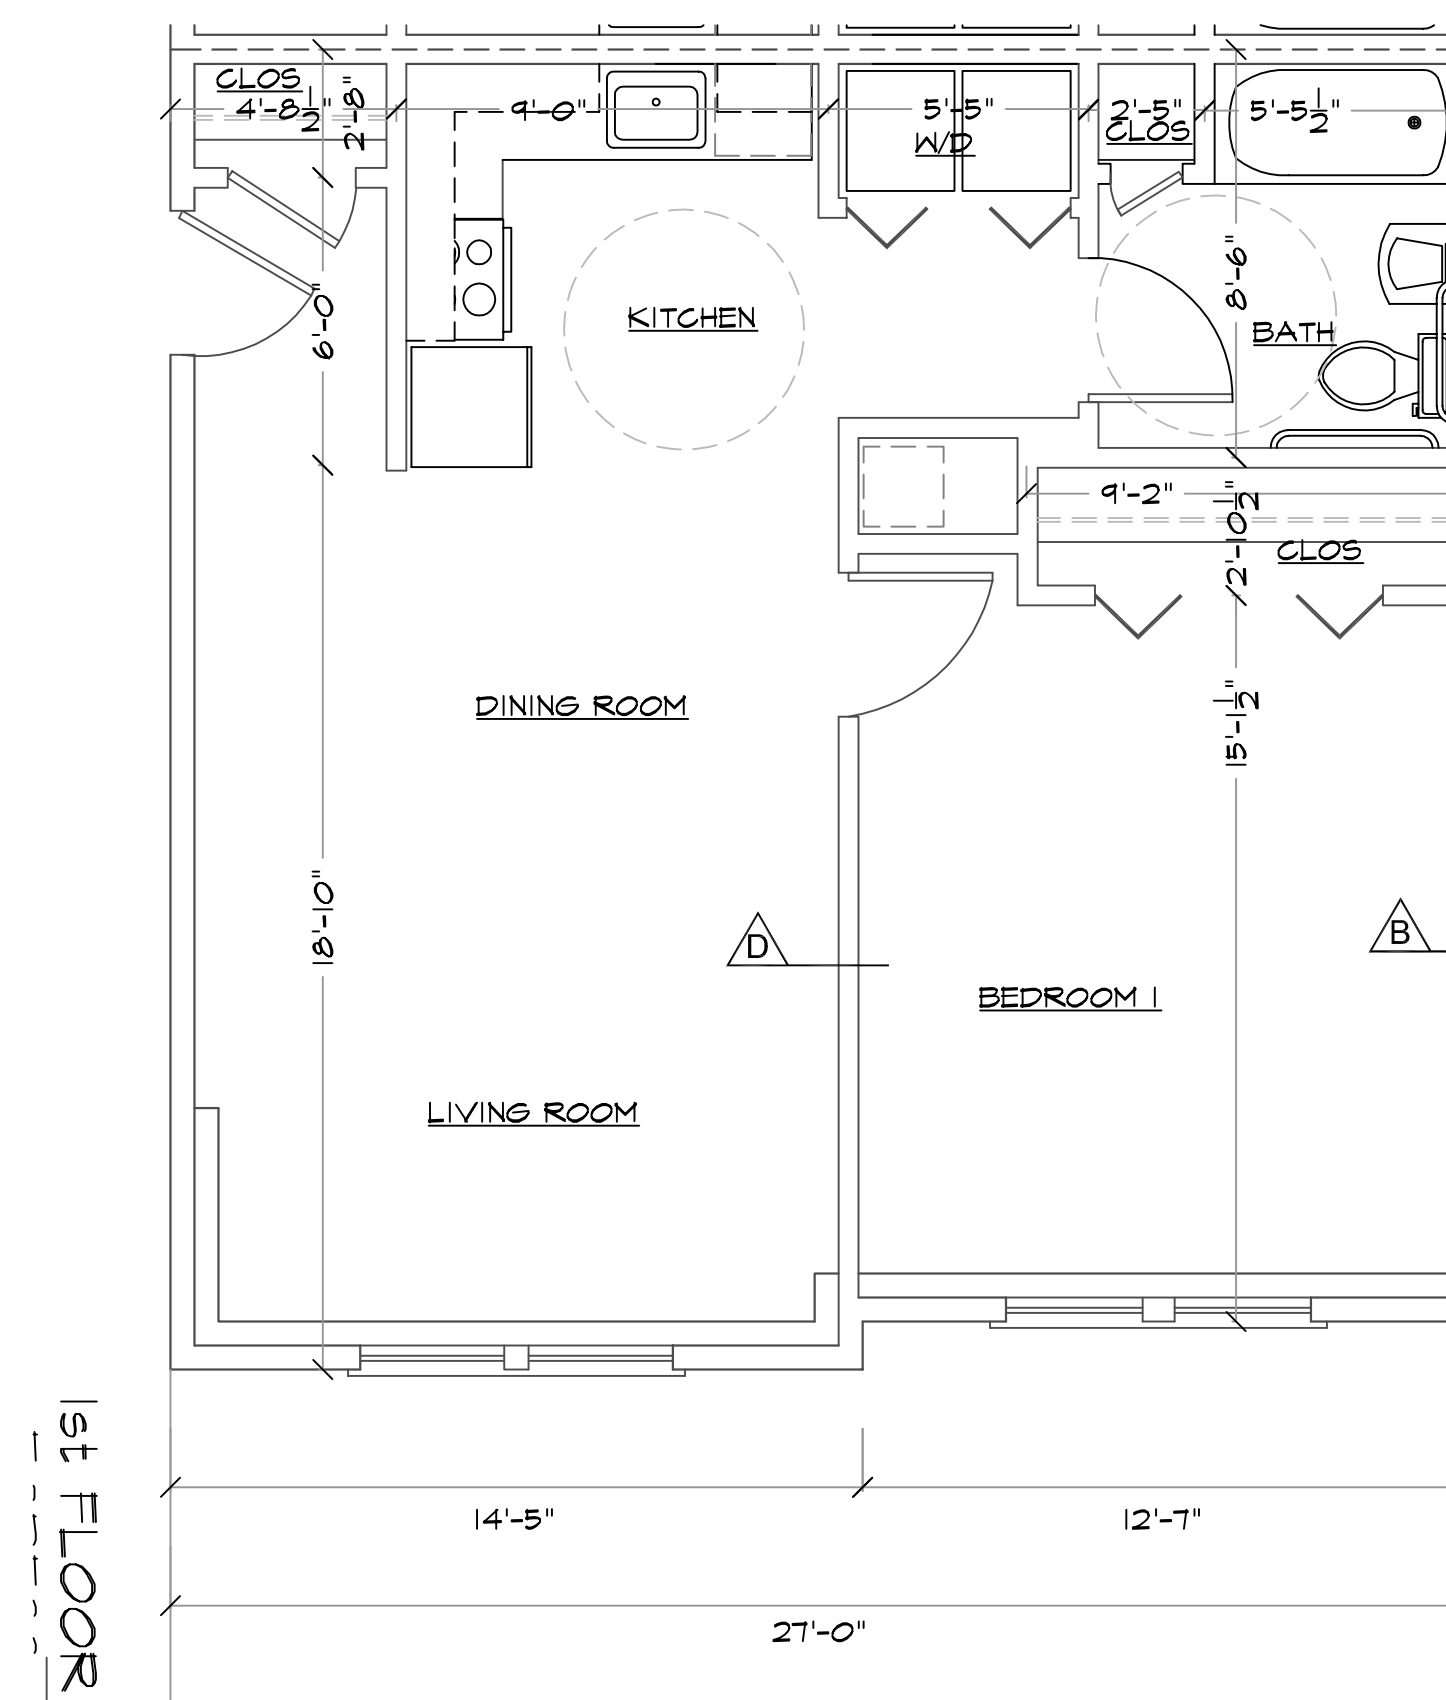

1st FL. TYP. 1 BED UNIT PLAN
SCALE: 1/4" = 1'-0"

UNIT SQ. FT. = 730 SF

• REVISIONS:

© RBHC
COPYRIGHT IS CLAIMED ON THESE DRAWINGS
AND NO USE MAY BE MADE OF THEM WITHOUT
PRIOR WRITTEN PERMISSION.
COPYRIGHT 2007

RBHUGHES
CORP.
• BUILDERS & ENGINEERS •
63 Dexter Road tel. (401) 434-0646
East Providence, RI 02914 fax. (401) 438-2460

TITLE
GREENBRIER RENTALS
BUILDING JOBSITE:
7 SPRINGHOUSE TRAIL
SEEKONK, MA

OWNER:
R.I. SEEKONK HOLDINGS, LLC
PO BOX 6684
PROVIDENCE, RI 02940

TYPICAL UNIT PLANS &
SCHEDULES

DATE:
03-30-12

SCALE: As Shown
DRAWN BY:

SHEET NO.

A-1b